



THE VINEYARD COLLECTION

BY PONDEROSA HOMES





THE VINEYARD COLLECTION





something
EXTRAORDINARY

Find your balance at The Vineyard Collection in the heart of Wine Country – where the sweet delights of the Bay Area line up, one after another, prepared to shine a new kind of light on your life. Set in the heart of Livermore, these beautiful new homes are infused with a classic allure that promises unforgettable memories. Four inspired designs allow this remarkable community to elevate your way of living, making – and keeping – the promise to transform each new day into something extraordinary. From charming hole-in-the-wall eateries to eclectic galleries and theaters, Livermore's blossoming downtown ignites passion and sparks creativity, delivering a colorful world where surprises spring from every corner.

PONDEROSA
H O M E S

residence

1

Single-Story Home

Approx. 3,230 Sq. Ft.

3 Bedrooms + Den

3.5 Baths


3-Car Garage

Optional Bedroom 4 +
Bath 4 at Den + Powder


Optional Hobby Room/
Mudroom/Pet Spa




Floor Plan Pictured Represents Elevation 1B

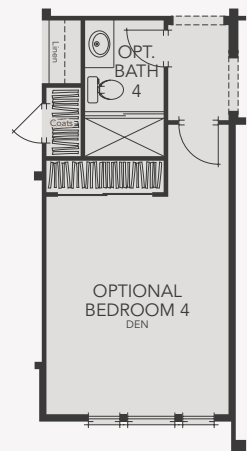


OPTIONAL
BEDROOM 4 + BATH 4

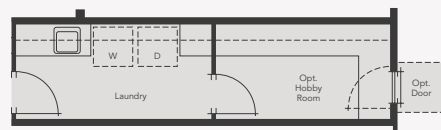

OPTIONAL HOBBY ROOM

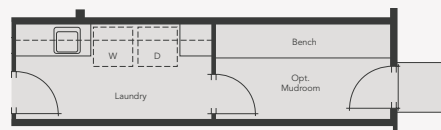

OPTIONAL MUDROOM

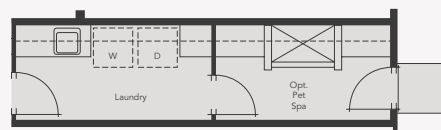

OPTIONAL PET SPA

Elevation 1A



Elevation 1B (Modeled)



residence

2

Single-Story Home

Approx. 3,490 Sq. Ft.

3 Bedrooms + Den


4.5 Baths

3-Car Garage

Optional Bedroom 2 at Den



Floor Plan Pictured Represents Elevation 2B

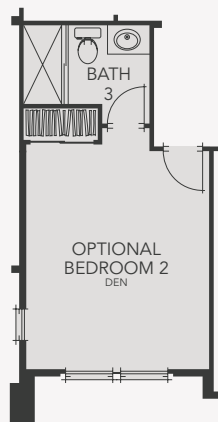

OPTIONAL BEDROOM 2



3

Approx. 3,989 Sq. Ft.

4 Bedrooms + Den + Loft

4.5 Baths


3-Car Garage

Optional Bedroom 5 at Loft


Optional Guest Suite at
Bedroom 4

Optional Hobby Room/
Laundry Room 2 at Storage


Optional Wet Bar at Loft

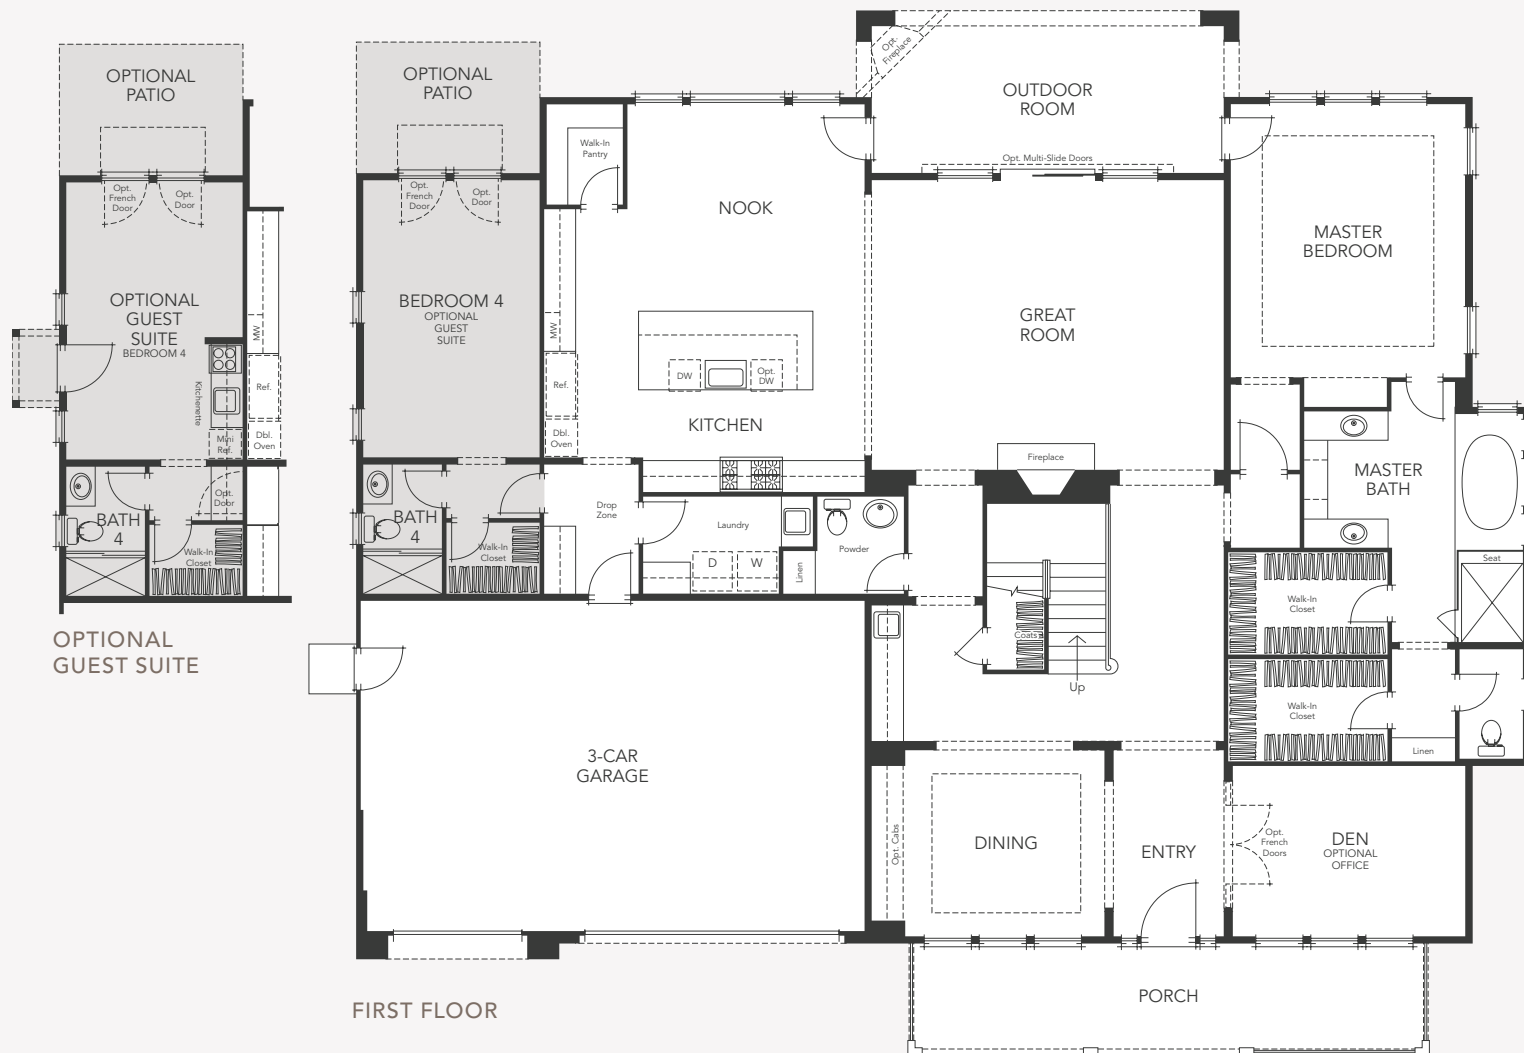

Floor Plan Pictured Represents Elevation 3D

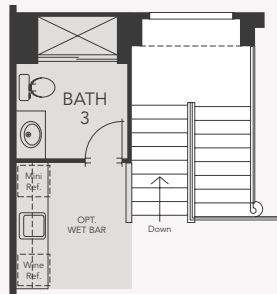


OPTIONAL WET BAR

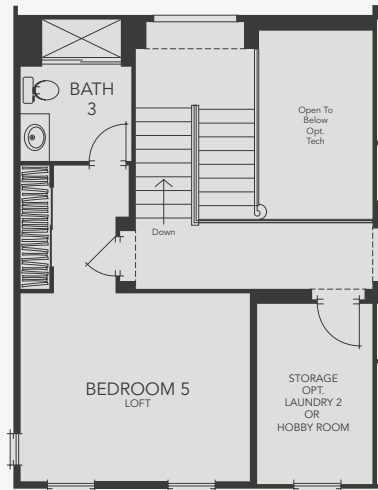


OPTIONAL BEDROOM 5



SECOND FLOOR

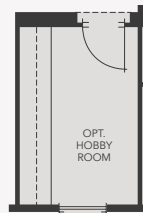


OPTIONAL HOBBY ROOM

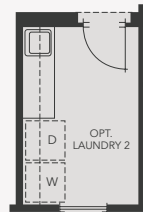


OPTIONAL LAUNDRY 2




Floor Plan Pictured Represents Elevation 3XD

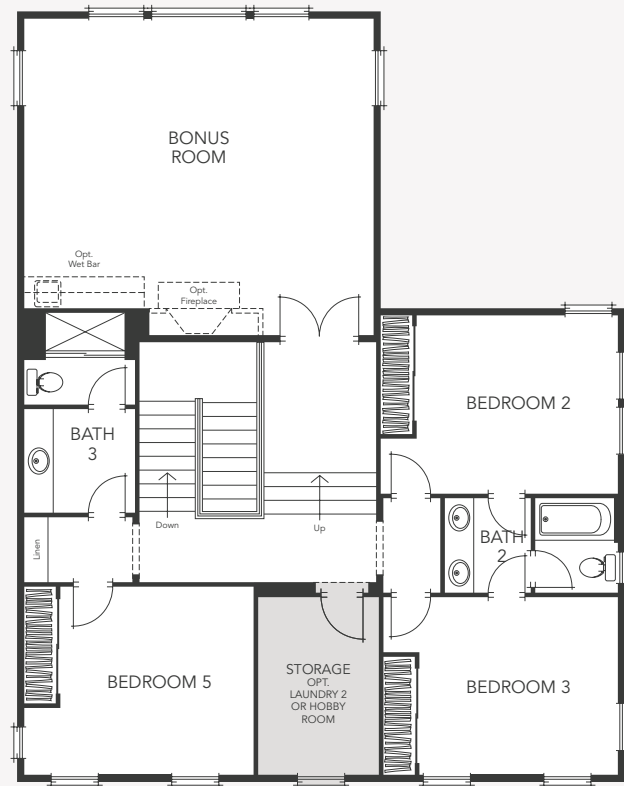

SECOND FLOOR

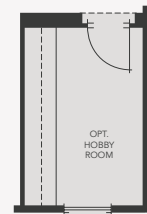

OPTIONAL HOBBY ROOM

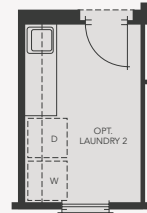

OPTIONAL LAUNDRY 2



features and **AMENITIES**

A Community to Call Home

- Stunning architecture by the award-winning WHA Inc. (William Hezmalhalch Architects)
- Ideally situated in Livermore Wine Country near transportation, schools, shopping, restaurants, world-class sports teams and world-renowned universities
- Two single-story floor plans and two two-story floor plans

Distinctive Exterior Details

- Low-maintenance stucco and/or James Hardie® exterior siding products with accents of attractive stone or brick (per residence)
- Durable, long-lasting concrete tile roofs
- Professionally landscaped front yards with weather-dependent, automatic irrigation system included
- Sectional, roll-up and insulated garage doors with automatic opener and two transmitters
- Attractive side and rear yard fencing with gate
- Beautiful coach lighting at garage (per residence)
- Post-tensioned concrete slab foundation
- Covered patio/outdoor room for entertaining (per residence)
- Stunning Andersen® French doors (per residence)
- Spacious three-car garages

Exquisite Interior Appointments

- JELD-WEN® mahogany and alder woodgrain 8' panel door with sidelights and Schlage® entry hardware in aged bronze finish
- Decorator-selected carpeting and floor covering
- Durable and stylish handset 20" x 20" ceramic tile flooring in entry, kitchen, nook, powder, laundry room, pantry and all bathrooms
- Custom radius drywall corner detailing for a contemporary touch
- Elegant dining room with sophisticated chandelier
- Warming gas fireplace
- Beautiful Masonite® two-panel, arch-top, smooth interior doors with Schlage® lever-style door hardware in chrome finish
- Contemporary rocker-style light switches
- Kohler® plumbing fixtures in polished chrome
- Levered interior door hardware in polished chrome
- Attractive two-tone paint
- Decorative light fixtures in beautiful finishes
- Designer-selected 5¼" baseboards

Energy-Saving Features

- CALGreen compliant, energy-efficient home
- Tankless water heater with recirculating pump for energy-saving hot water delivery
- Central air conditioning and heating with programmable thermostat for added comfort
- High-performance attic to reduce heat and keep the home cooler in hot weather with R-38 insulation
- Energy-efficient, staggered-stud exterior walls with R-23 insulation
- Gas stub-out and 220-volt outlet for dryer in laundry room
- Efficient, low-flow showerheads and toilets throughout
- Milgard® vinyl, dual-glazed, Low-E windows and Montecito® Series Low-E sliding door
- Weather stripping on all exterior doors and windows
- Quality insulation in baths, laundry and master suite to minimize sound transmission
- Dual-zone HVAC system
- Energy-efficient LED lighting

Amenities for Your Convenience

- Convenient laundry room with stylish utility sink and polished chrome faucet
- Fire sprinkler system for added safety
- Quiet fans in all bathrooms with humidity control sensors for superior ventilation
- Abundant recessed LED lighting to provide maximum room illumination
- Smoke and carbon monoxide detectors to meet current code
- Pre-wired with Cat 6 and RG-6 coaxial cable for telephone, data and television at preselected locations for added convenience
- Legrand® On-Q® structured wiring panel
- 300-amp electrical service panel
- Garage interior fully drywalled, textured and painted
- Basic security system with one year of monitoring included for additional peace of mind

Carefully Planned Kitchens

- Elegant granite slab countertops with full backsplash
- Durable and attractive handset 20" x 20" ceramic tile flooring
- Kohler® single-bowl kitchen sink in stainless steel and Kohler® Cruette® high-arch spout with pull-down spray head in polished chrome finish
- Beautiful cabinetry in beech with maple melamine interiors, raised-panel doors and dovetail drawers with soft-close feature
- Stylish LED recessed lights and under-cabinet lighting (per residence)
- Premium stainless steel appliances:
 - GE Monogram® – 48" range top with six sealed gas burners and griddle
 - GE Monogram® – 48" high-performance range hood
 - GE Monogram® – 30" wall oven
 - GE Monogram Advantium® 30" 4-in-1 oven (microwave, convection oven, speed cook and warming)
 - GE Monogram® – 24" fully integrated dishwasher
- Convenient walk-in pantry
- Abundant storage features

Luxurious Master Suite


- Beautiful handset 20" x 20" ceramic tile flooring in master bath
- Large walk-in closet with full-length mirrors on closet door
- Generous walk-in shower with quartz surround and 2" x 2" mosaic floor tiles
- Kohler® plumbing fixtures in polished chrome finish
- Separate water closet for added privacy
- Elegant quartz countertops with dual Kohler® china vanity sinks in master bath
- Rejuvenating Kohler® oval soaking tub with back support
- Kohler® Comfort Height® elongated toilet
- White closet organizer system in master closet to maximize storage
- Classic framed mirrors

Customizing Opportunities


- Beautiful upgraded countertop materials including granite slab, ceramic tile, quartz, engineered solid surfaces and a wide selection of decorative liners
- Extensive selection of flooring materials in marble, granite, stone, wood, upgraded ceramic tile and carpet
- Stylish stacking glass door system for the ultimate access to outdoor entertaining
- Flex room options including pet spa, hobby room, tech room and mudroom (per residence)
- Outdoor fireplace options (per residence)
- Contemporary, linear fireplace options (per residence)
- Upgraded plumbing fixture finishes in kitchen and baths
- Upgraded cabinet stain finishes, pulls and knobs
- Mirrored wardrobe doors
- Upgraded two-tone paint options
- Klipsch® home theater surround sound speaker system
- Fire safety package
- Additional electrical
- Lighting packages
- Flat-panel television prep package
- Stylish Woodfold or HunterDouglas® hybrid composite 3½" plantation shutter package
- Efficient upgraded woodgrain closet organizers to maximize storage
- GE Monogram® free-standing range, warming drawer, beverage center and wine reserve
- Wolf®, Sub-Zero® and ASKO® professional appliance package upgrades
- Wolf® and Sub-Zero® warming drawer, built-in refrigerator, beverage center and wine reserve
- Crown molding at select locations (per residence)
- Kohler® whirlpool tub
- Built-in media center, bookshelves and wine storage (per residence)
- Secondary laundry for added convenience (per residence)
- Secondary dishwasher (per residence)
- Andersen® French doors
- 5.03-kilowatt photovoltaic solar panel system
- And so much more!



SITE MAP

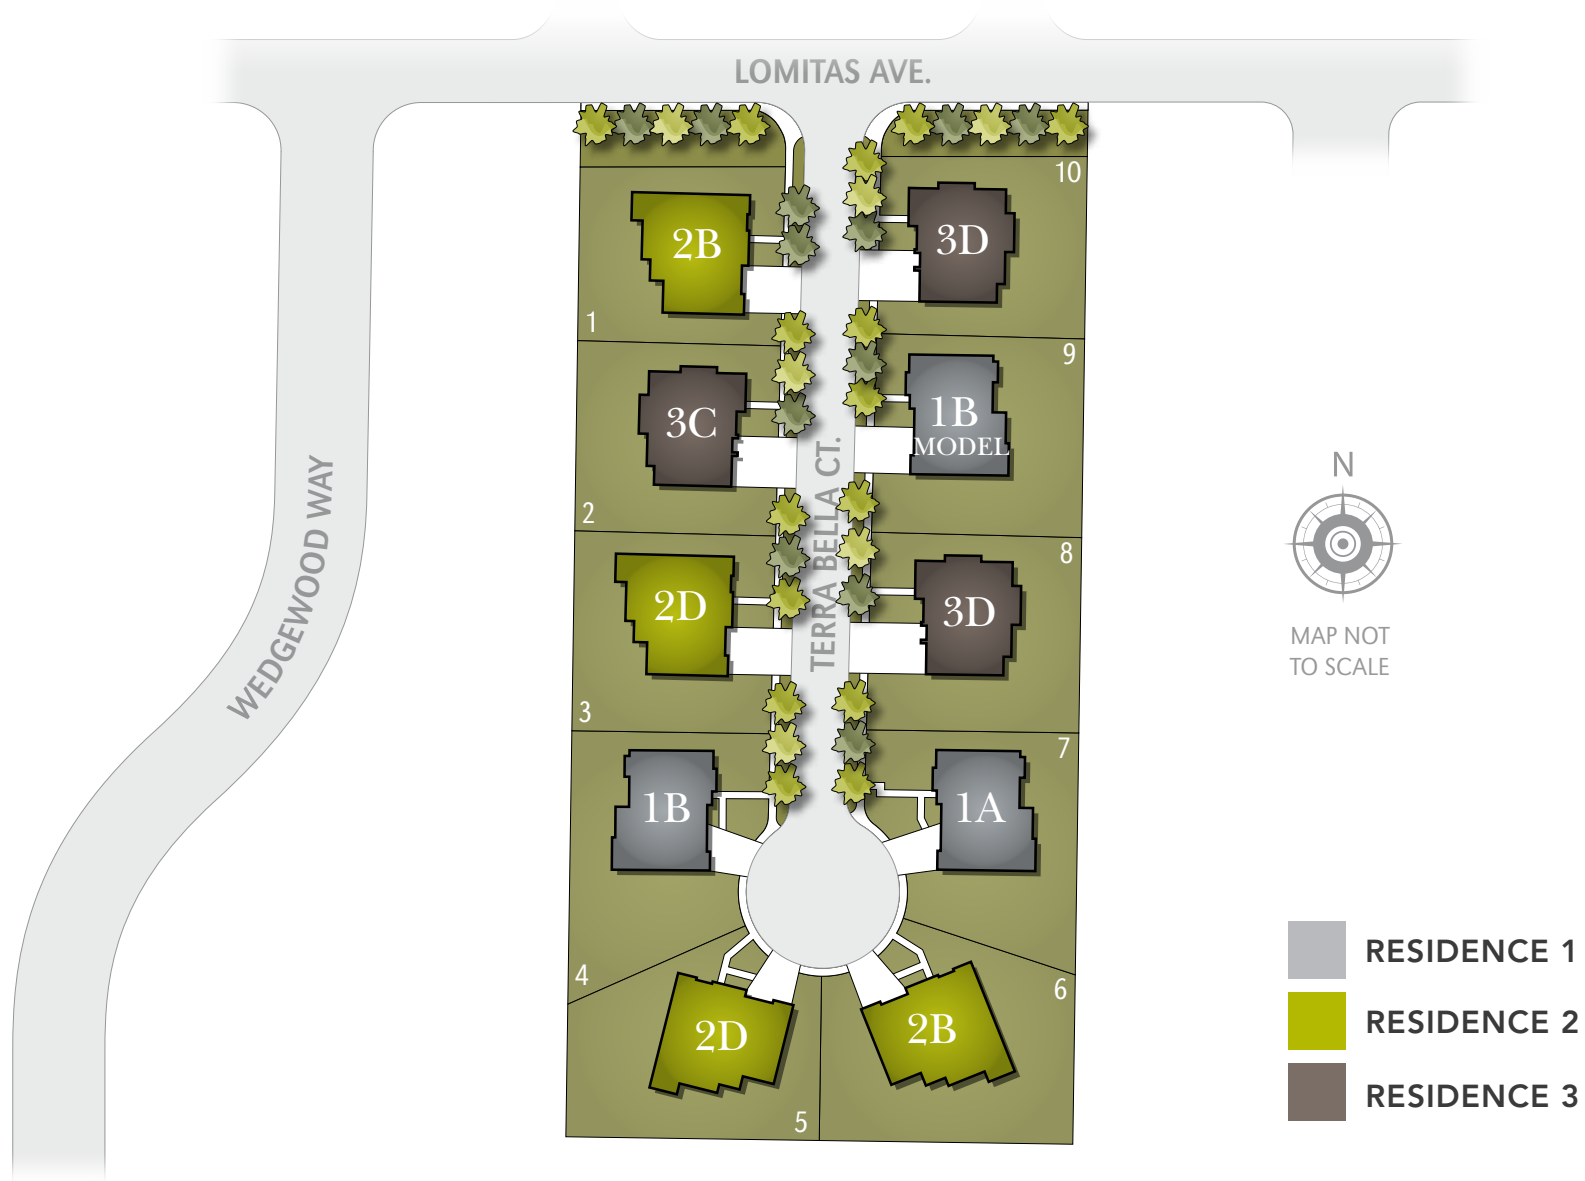



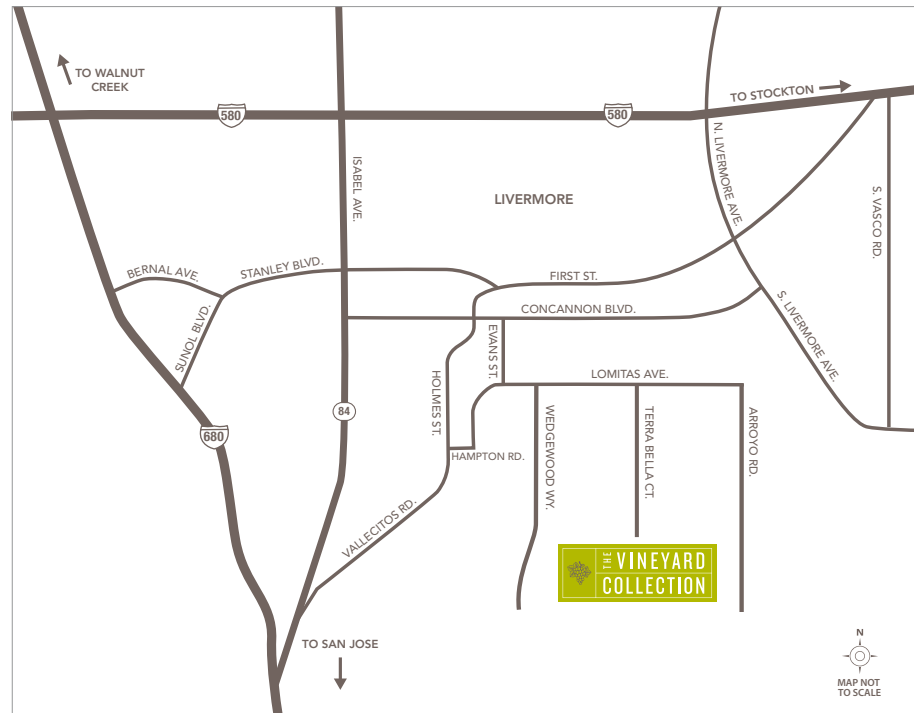

BY PONDEROSA HOMES

2134 Terra Bella Ct.

Livermore, CA 94550

VineyardCollectionLivermore.com

PonderosaHomes.com



Ponderosa Homes reserves the right at its sole discretion to make changes or modifications to prices, floor plans, features, specifications, exterior color schemes, policies, guidelines, dates, literature, maps, materials, homesites released and plans designated on each homesite without notice or obligation. Porches, windows, garages and courtyards (if available) may vary in size and configuration per plan and elevation. Square footages are approximate. All renderings, floor plans and maps are artist's conceptions, are not intended to be an actual depiction of the buildings, fencing, walks, driveways or landscaping and are not to scale. Homes pictured do not reflect actual homesites. Models do not depict ethnic preference. Ponderosa Homes is a licensed California real estate broker. CalBRE license #01257567.

PONDEROSA
HOMES